

#01.
FLOORPLAN. GENERAL STUDIO LAYOUT
SCALE: 1:50

Notes

Rev	Date	Revisions	By	Checked

acousthink

Crossot 48, ent 2a
08025 - Barcelona
Tel: +34931185847
Fax: +34935312803
Mob: +34661172458
Skype: im.ar.acousthink
<http://www.acousthink.com>

REDBULL AUCKLAND

Job title
FLOORPLAN
GENERAL STUDIO LAYOUT
SCALE -> 1:50


Drawing title

A.00

Date 22/02 Job no. Drawing no. Rev. 0

Scale NOT Drawn by IS Checked

Do not scale from this drawing, all dimensions to be checked on site, any discrepancies must be reported immediately

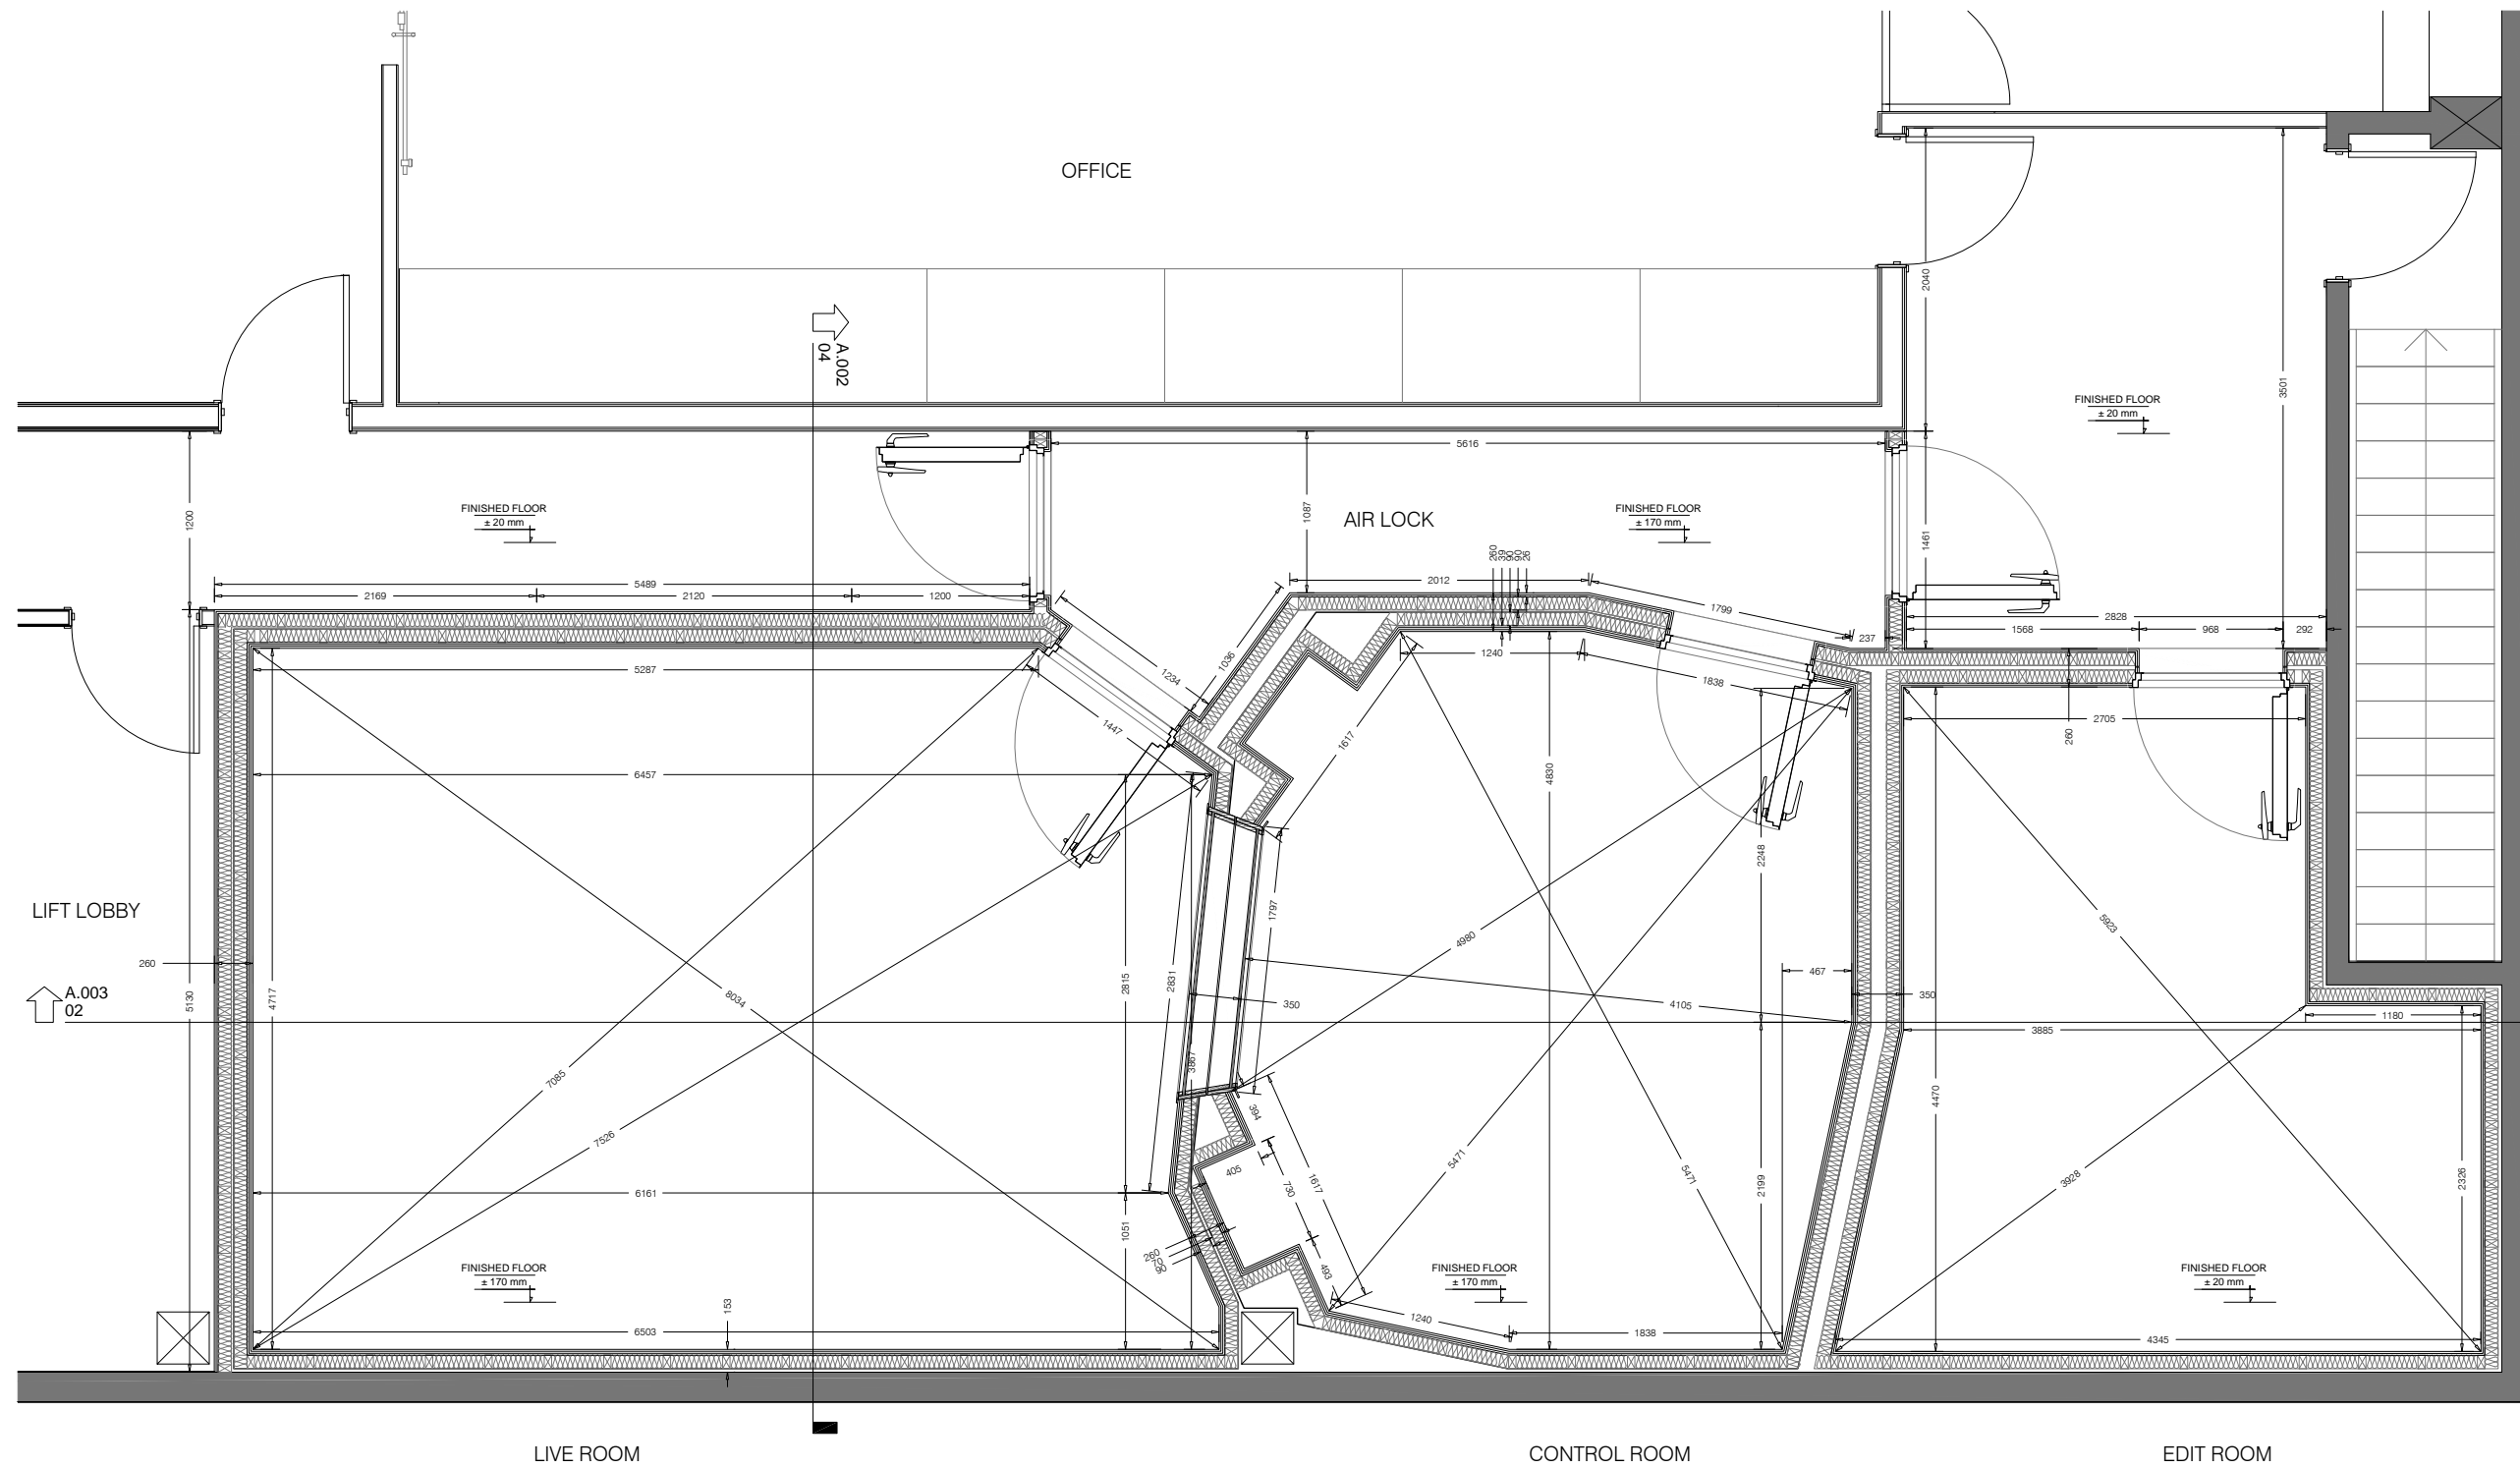

#01.
 FLOORPLAN. GENERAL DIMENSIONS FOR
 VERTICAL PARTITIONS OF STUDIO
 SCALE: 1:50

Notes

Rev	Date	Revisions	By	Checked
-----	------	-----------	----	---------



Grossot 48, ent 2a
 08025 - Barcelona
 Tel: +34931185847
 Fax: +34935312803
 Mob: +34661172458
 Skype: im.acousthink
<http://www.acousthink.com>

REDBULL AUCKLAND

Job title
 FLOORPLAN DIMENSIONS

SCALE -> 1:50


Drawing title

A.01

Date 22/02 Job no. Drawing no. Rev. 0

Scale NOT Drawn by IS Checked


Do not scale from this drawing, all dimensions to be checked on site, any discrepancies must be reported immediately

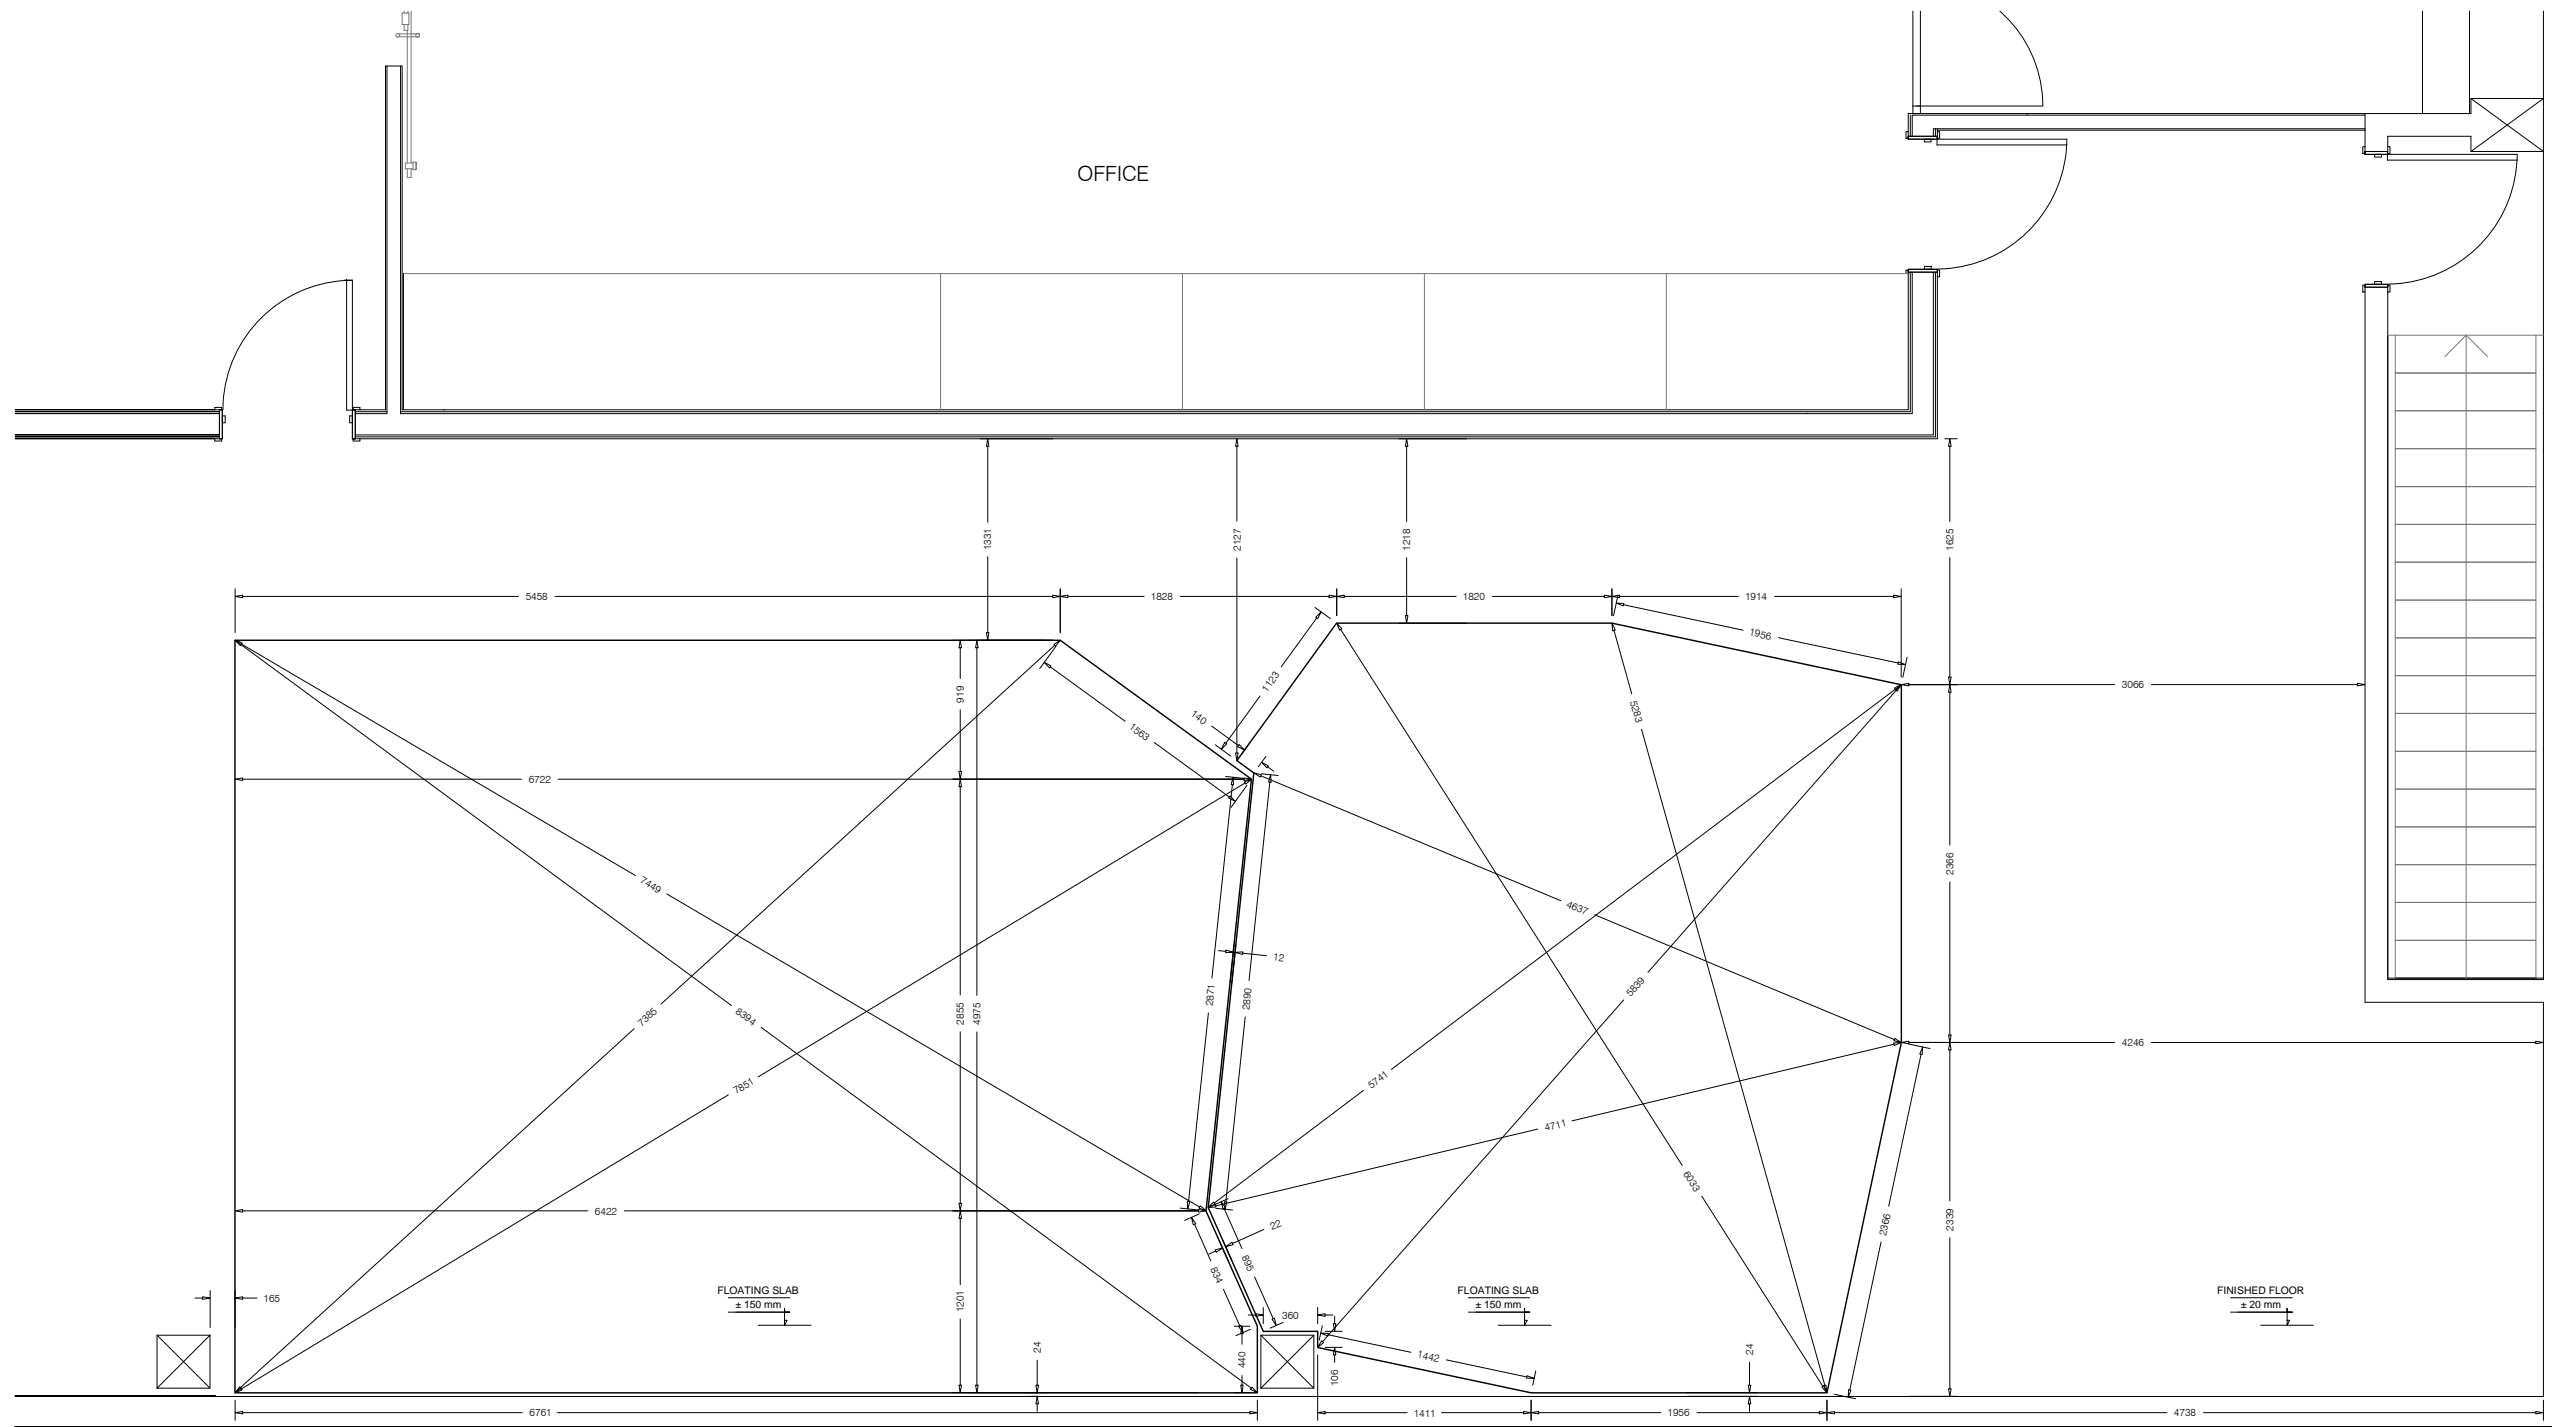

LIVE ROOM CONCRETE FLOATING SLAB

CONTROL ROOM CONCRETE FLOATING SLAB


#01.
FLOORPLAN. FLOATING SLABS DIMENSIONS
SCALE: 1:50

Notes			
Rev	Date	Revisions	By Checked
			
<small>Grossot 48, ent 2a 08025 - Barcelona Tel: +34931185847 Fax: +34935312803 Mob: +34661172458 Skype: im ar.acousthink http://www.acousthink.com</small>			
REDBULL AUCKLAND			
<small>Job title</small> FLOATING SLAB DIMENSIONS			
<small>SCALE -></small> 1:50			
<small>Drawing title</small> A.02			
<small>Date</small> 22/02	<small>Job no.</small>	<small>Drawing no.</small>	<small>Rev.</small> 0
<small>Scale</small> NOT	<small>Drawn by</small> IS	<small>Checked</small>	
<small>Do not scale from this drawing, all dimensions to be checked on site, any discrepancies must be reported immediately</small>			

01.
SECTION. GENERAL STUDIO LAYOUT
SCALE: 1:50



02.
SECTION. VERTICAL PARTITION GENERAL
DIMENSIONS
SCALE: 1:50

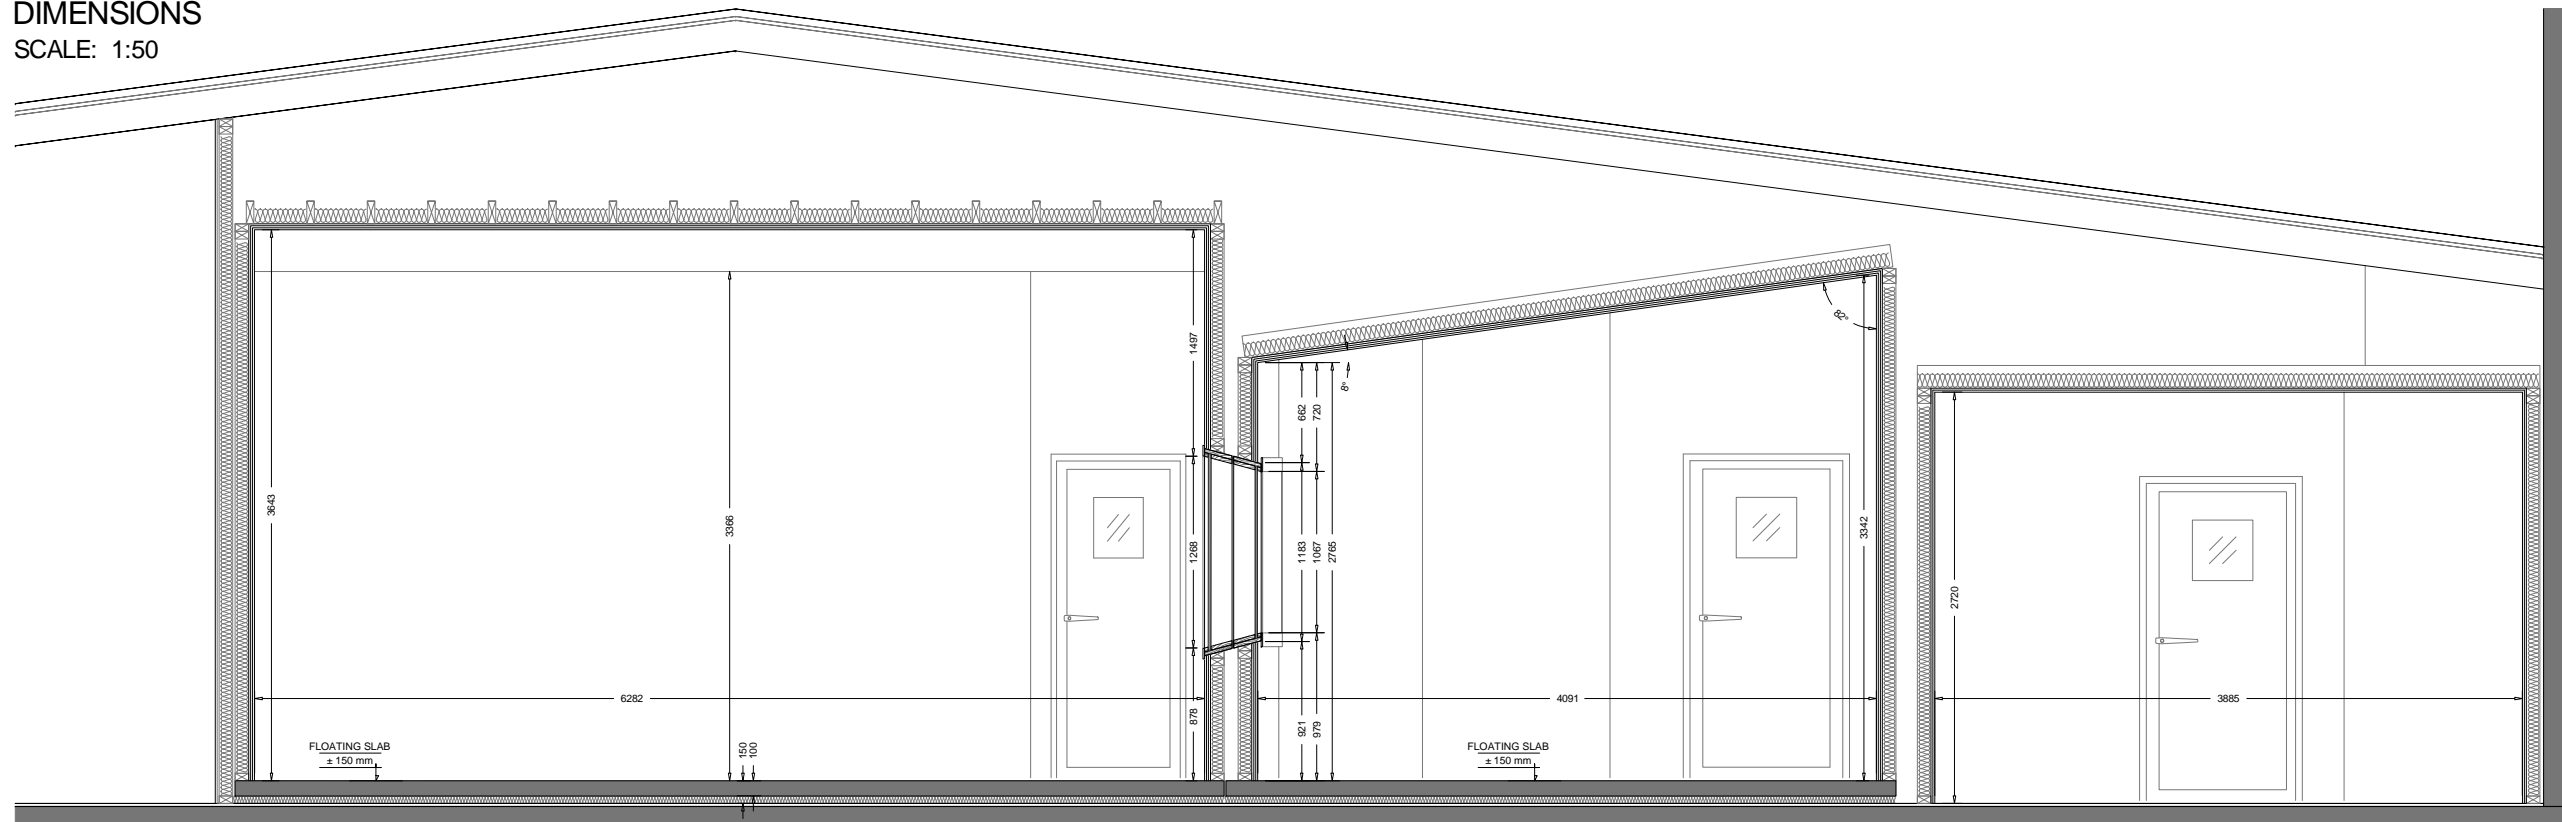

Notes

Rev	Date	Revisions	By	Checked

acousthink

Grossat 48, ent 2a
08025 - Barcelona
Tel: +34931185847
Fax: +34935312803
Mob: +34661172458
Skype: im.or.acousthink
<http://www.acousthink.com>

REDBULL AUCKLAND
Job title
RECORDING STUDIO CROSSSECTION

SCALE -> 1:50


Drawing title
A.03

Date 22/02 Job no. Drawing no. Rev. 0


Scale NOT Drawn by IS Checked

Do not scale from this drawing, all dimensions to be checked on site, any discrepancies must be reported immediately

#01.
ELEVATION. GENERAL LIVE ROOM LAYOUT
SCALE: 1:50

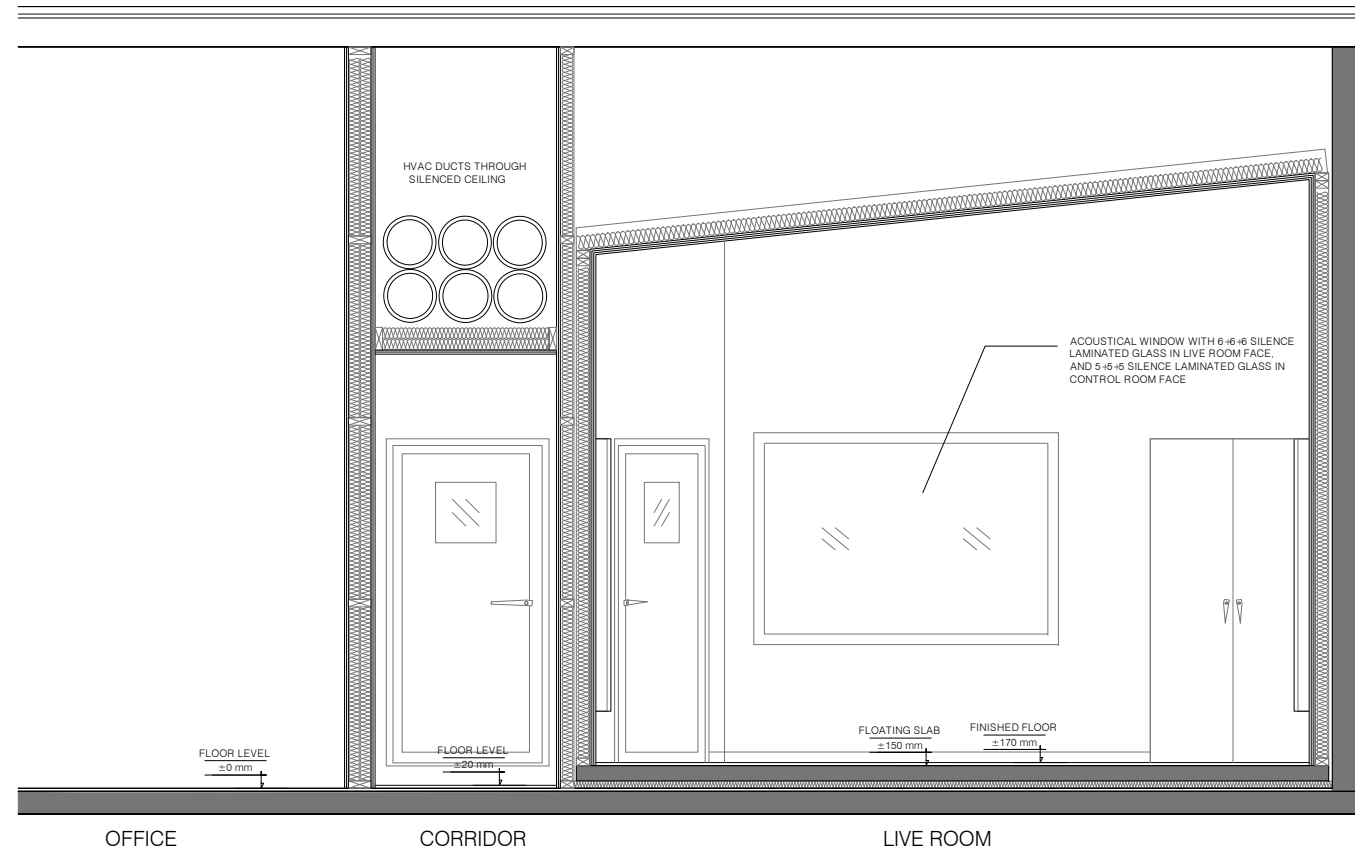


#02.
ELEVATION. VERTICAL PARTITIONS DIMENSIONS
SCALE: 1:50

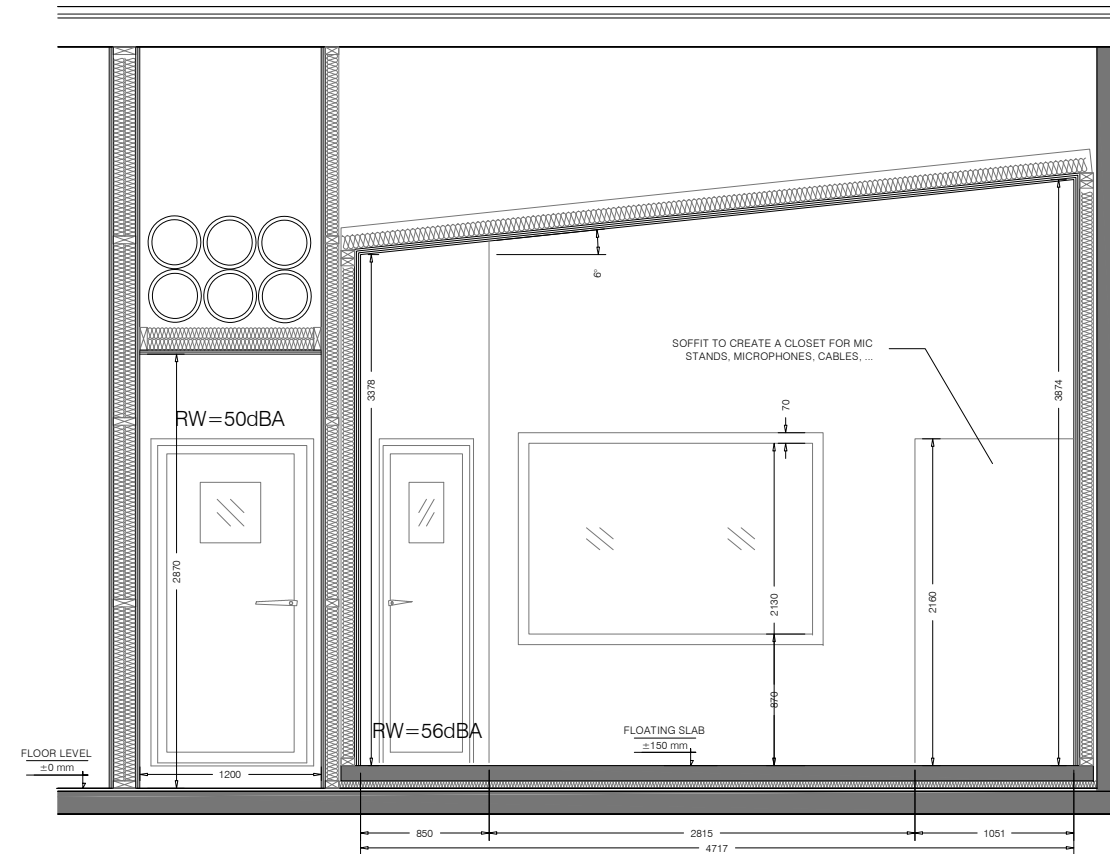

#03.
SECTION. MAIN AXIS OF SOFFIT MOUNTED SPEAKERS
SCALE: 1:50



#04.
SECTION. DETAIL OF SOFFIT FOR MAIN SPEAKERS (DIMENSIONS FOR GENELEC 1037C) SCALE: 1:50

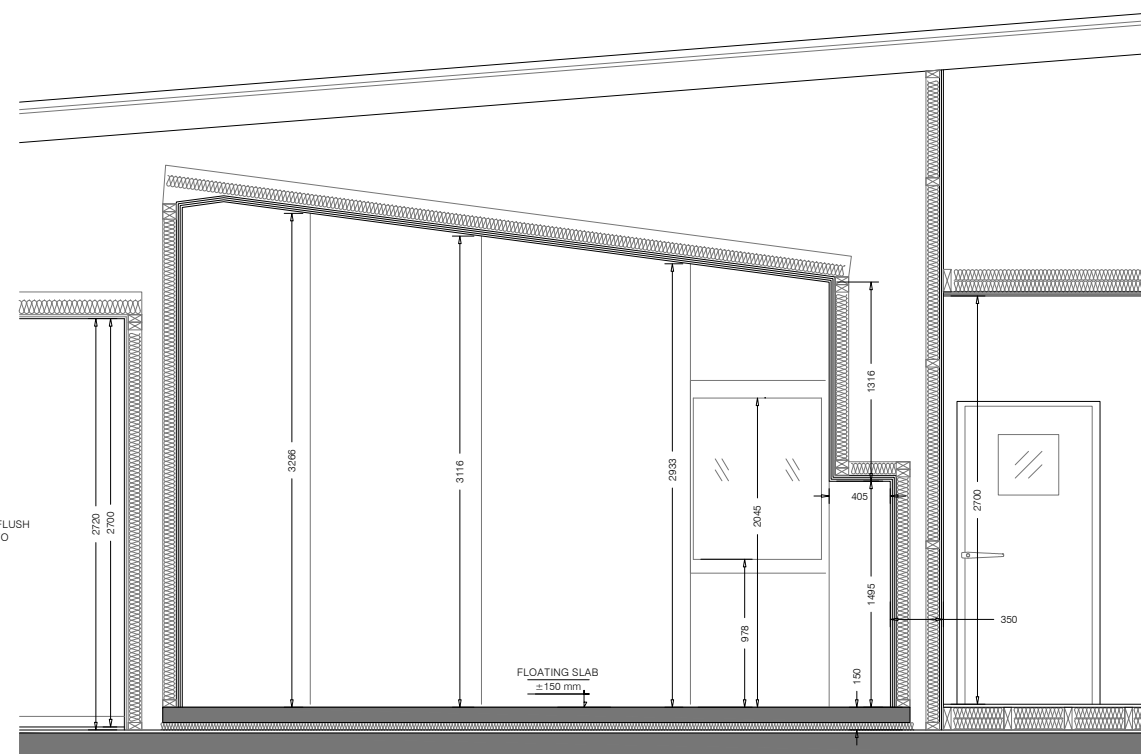

Notes

Rev Date Revisions By Checked

acousthink

Crossot 48, ent 2a
08025 - Barcelona
Tel: +34931185847
Fax: +34935312803
Mob: +34661172458
Skype: im.or.acousthink
http://www.acousthink.com

REDBULL AUCKLAND
Job title
RECORDING STUDIO SECTIONS
SCALE -> 1:50

Drawing title
A.04

Date 22/02 Job no. Drawing no. Rev. 0

Scale NOT Drawn by IS Checked

Do not scale from this drawing, all dimensions to be checked on site, any discrepancies must be reported immediately